


MARICOPA COUNTY STATE OF ARIZONA

PT. SECTION 6 T01S R06E



857 - 06 - 03 - 01

TOWNSHIP & RANGE SECTION 1/4 SECTION 1/4 1/4 SECTION

Grid of section numbers from 714 to 889.

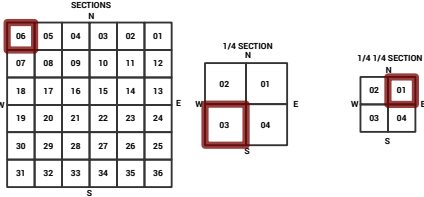

Parcels updated within this map

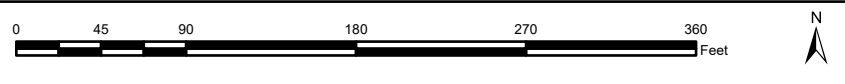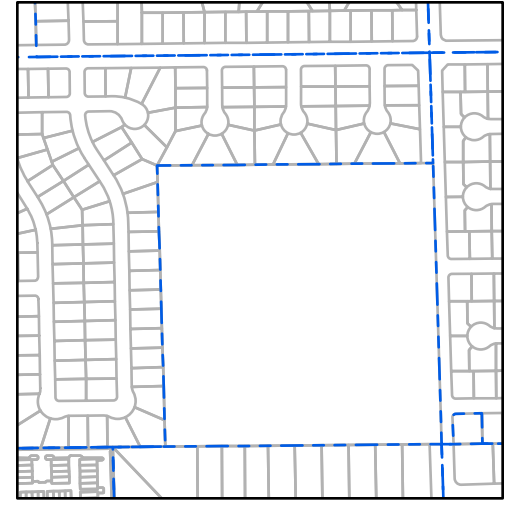


MARICOPA COUNTY ASSESSOR'S OFFICE 301 W. Jefferson Street Phoenix, AZ 85003

LEGEND: Tax Parcels, Sections, Subdivisions, Lots, Section Corners, Centerlines

Disclaimer - Indemnification CAUTION! USERS SHOULD INDEPENDENTLY RESEARCH AND VERIFY INFORMATION WITHIN THIS DATASET OR MAP BEFORE RELYING ON IT.

The Assessor's Office has compiled information within this dataset or map that it uses to identify, classify, and value real and personal property.

The Assessor does not guarantee that any information contained within this dataset or map is accurate, complete or current.

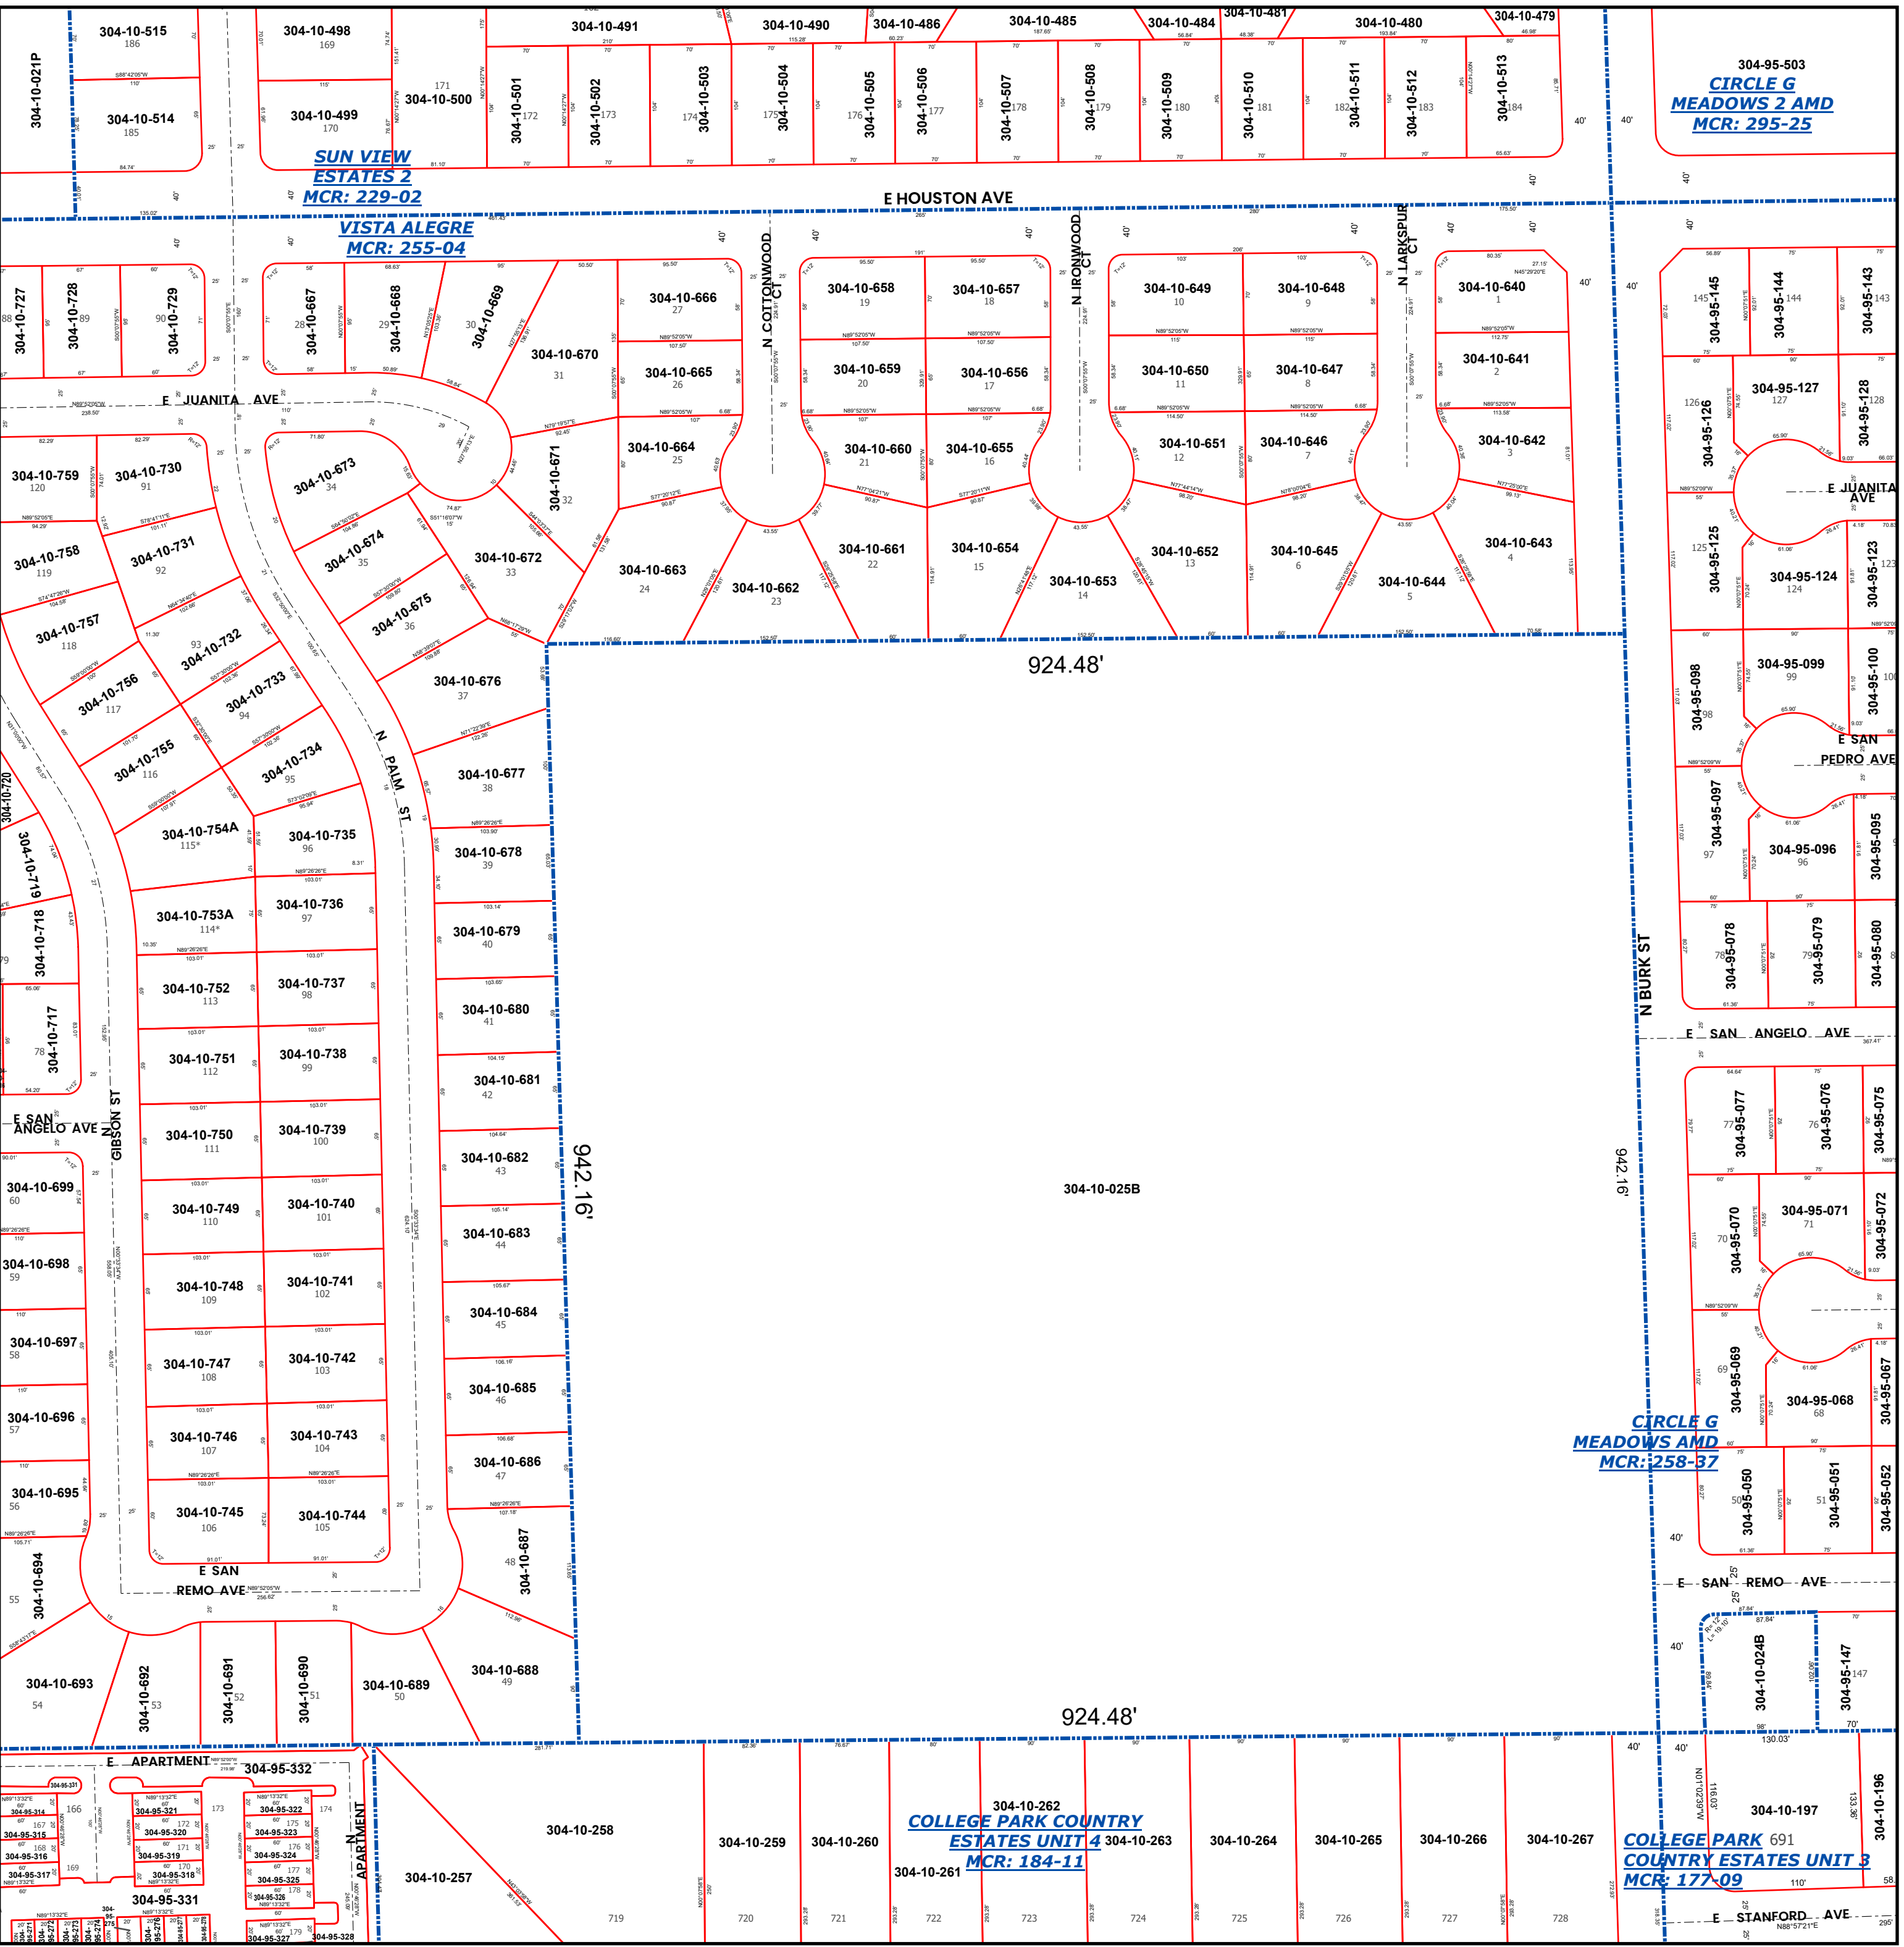

CIRCLE G MEADOWS 2 AMD MCR: 295-25

SUN VIEW ESTATES 2 MCR: 229-02

VISTA ALEGRE MCR: 255-04

E HOUSTON AVE

E JUANITA AVE

E JUANITA AVE

E SAN PEDRO AVE

E SAN ANGELO AVE

E SAN REMO AVE

E STANFORD AVE

CIRCLE G MEADOWS AMD MCR: 258-37

COLLEGE PARK COUNTRY ESTATES UNIT 4 MCR: 184-11

COLLEGE PARK COUNTRY ESTATES UNIT 3 MCR: 177-09